


LEGEND

- (E) INCOMING ELECTRIC
- (W) INCOMING WATER
- (G) INCOMING GAS
- (BR) "BLUE RHINO" PROPANE
- (T) THOROUGHbred WELDING GAS

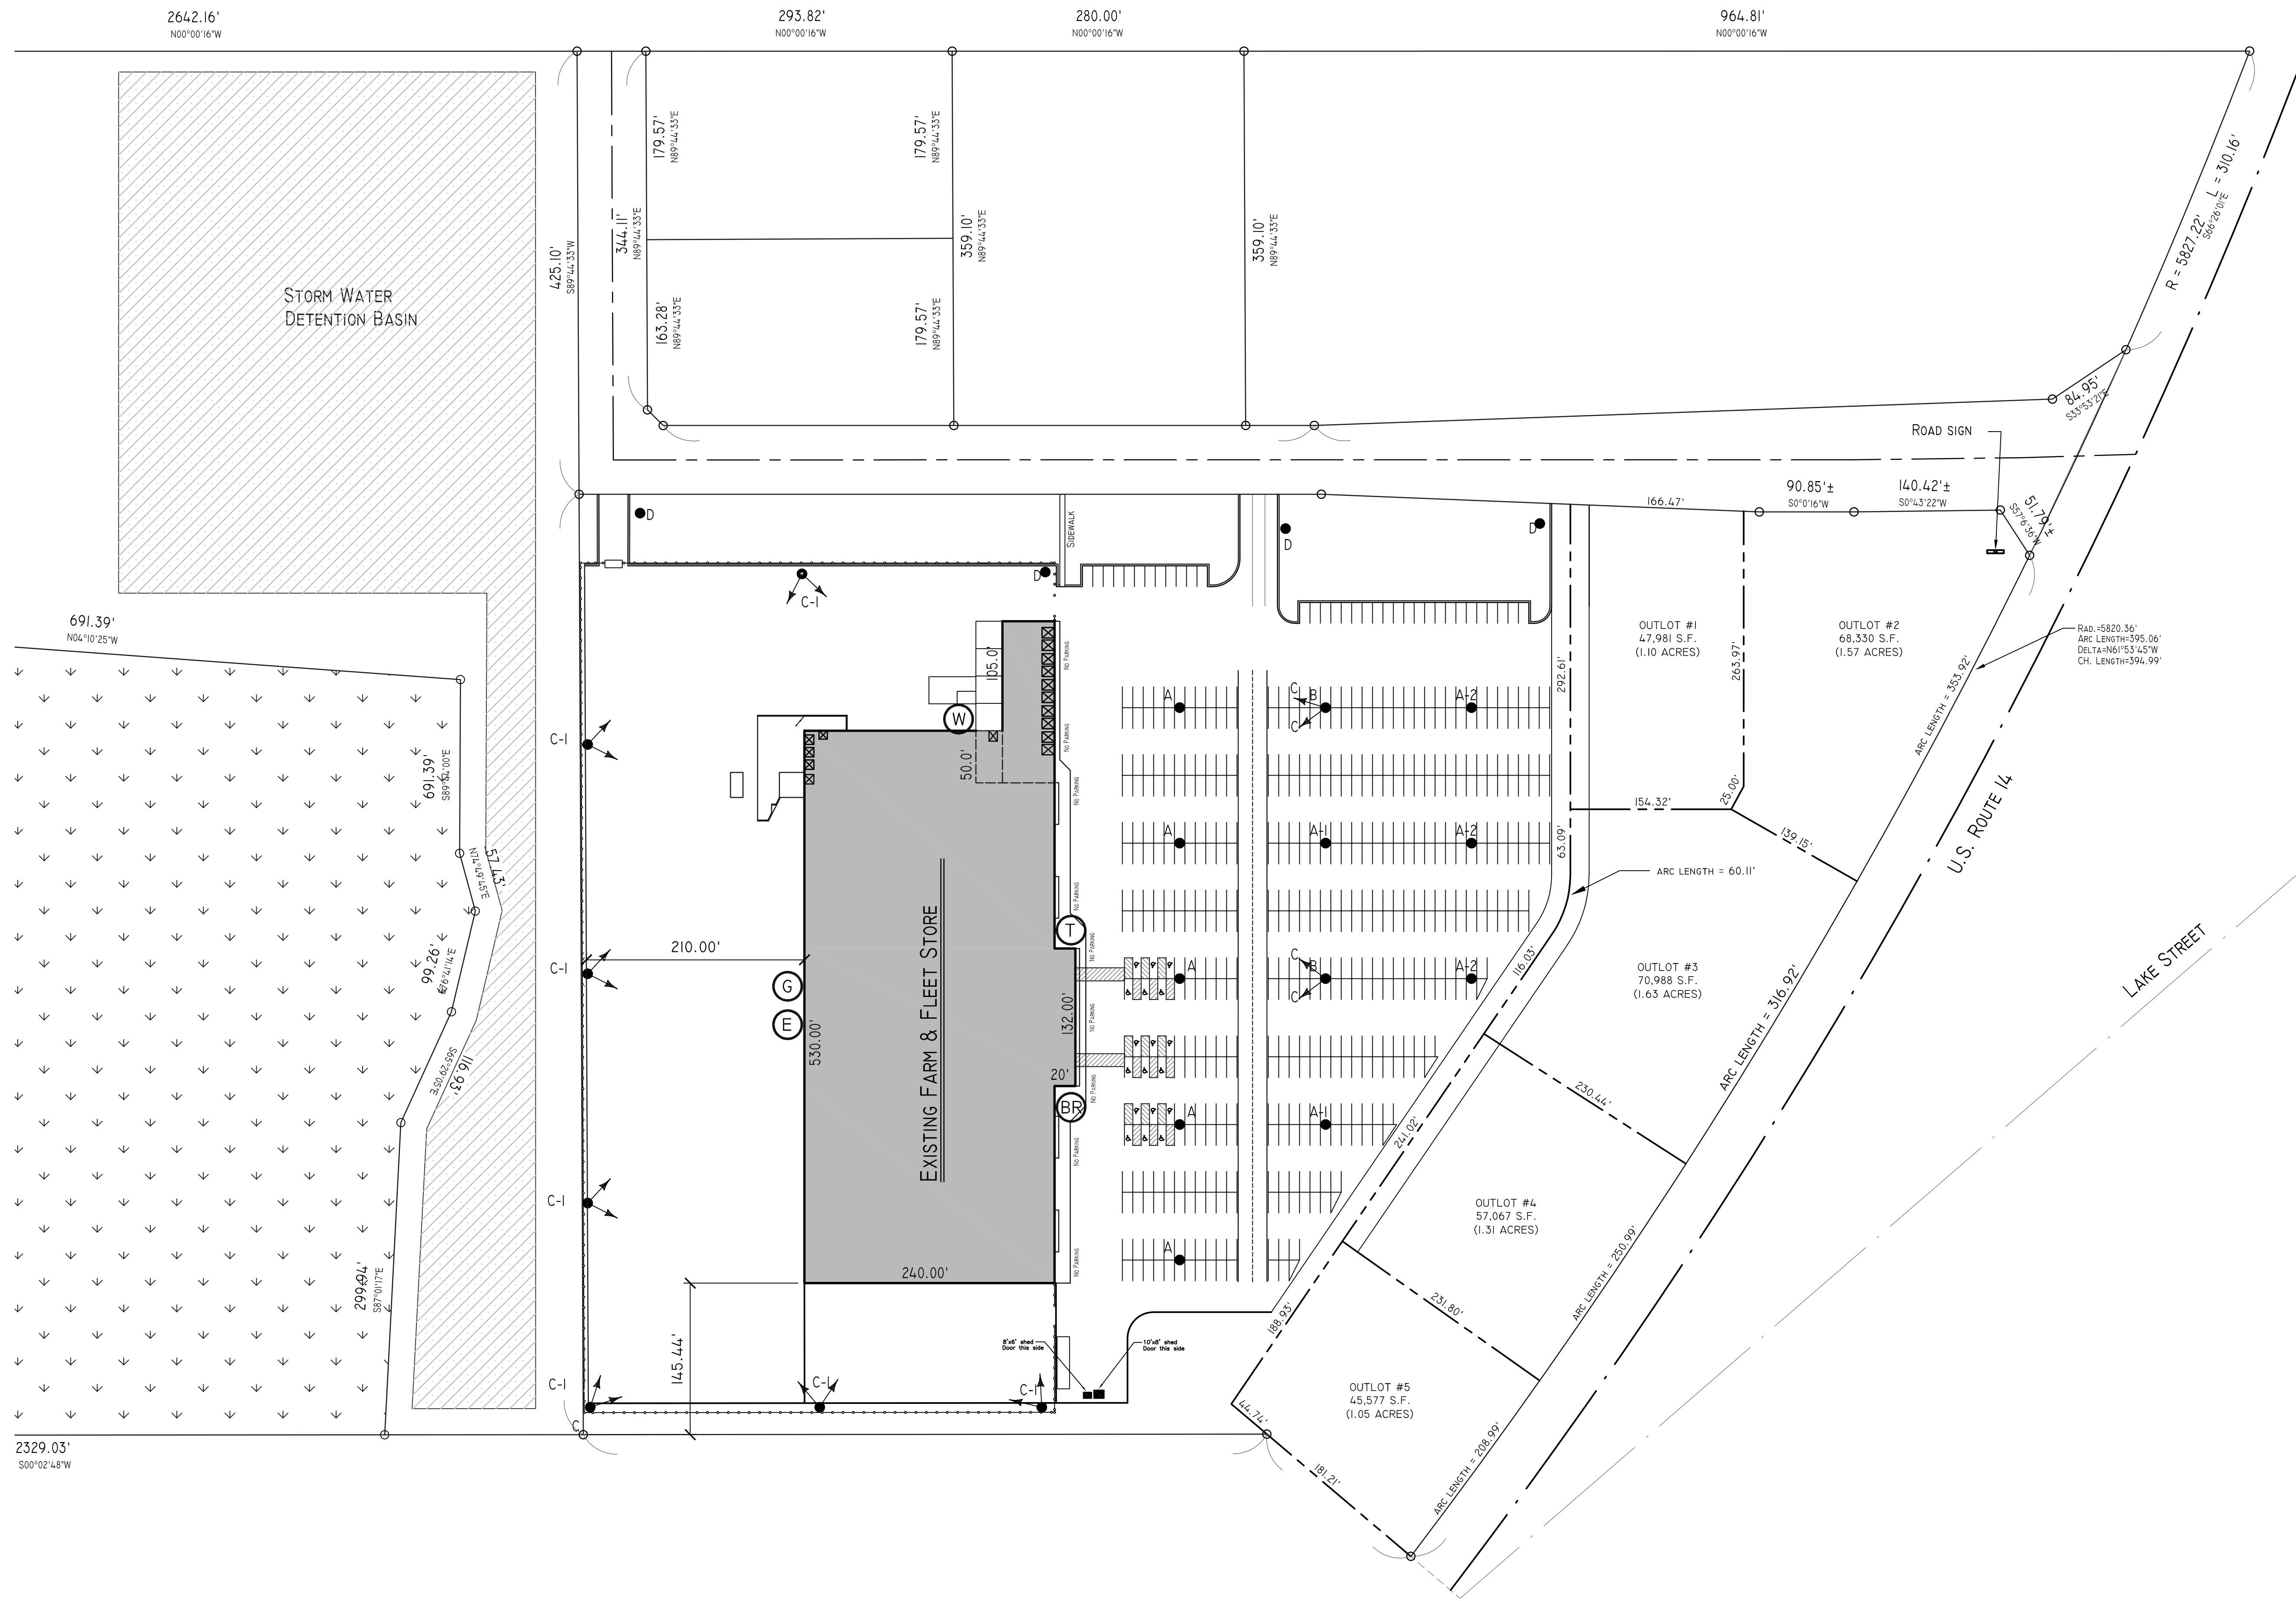


Rev.	By	Date	Description	Rev.	By	Date	Description
(NOT FOR CONSTRUCTION)							

Blain's
FARM & FLEET

P.O. BOX 391 3507 EAST RACINE STREET
JANESVILLE, WI 53547
608-754-2851

Scale: 1" = 80'
Date: SEPTEMBER 25, 2015
Drawn By: CRL
Checked By: .

This document contains confidential information of Farm & Fleet, Inc. Neither this document nor the information herein is to be reproduced, used or disclosed either in whole or in part except as specifically authorized by Farm & Fleet, Inc.

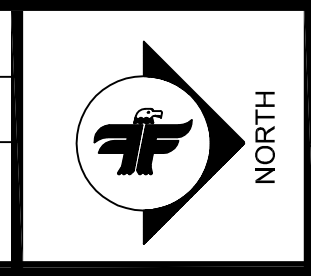

Project Name: WOODSTOCK FARM & FLEET, INC.
11501 ROUTE 14
WOODSTOCK, ILLINOIS 60098

Project Title: SITE PLAN WITH OUTLOTS